


SKALA 1: 10 /1: 100

6.72 PL= 0.00 PP= 0.77 W= 1.32 F= 0.43

ARKUSZ 1
ul. Bydgoska

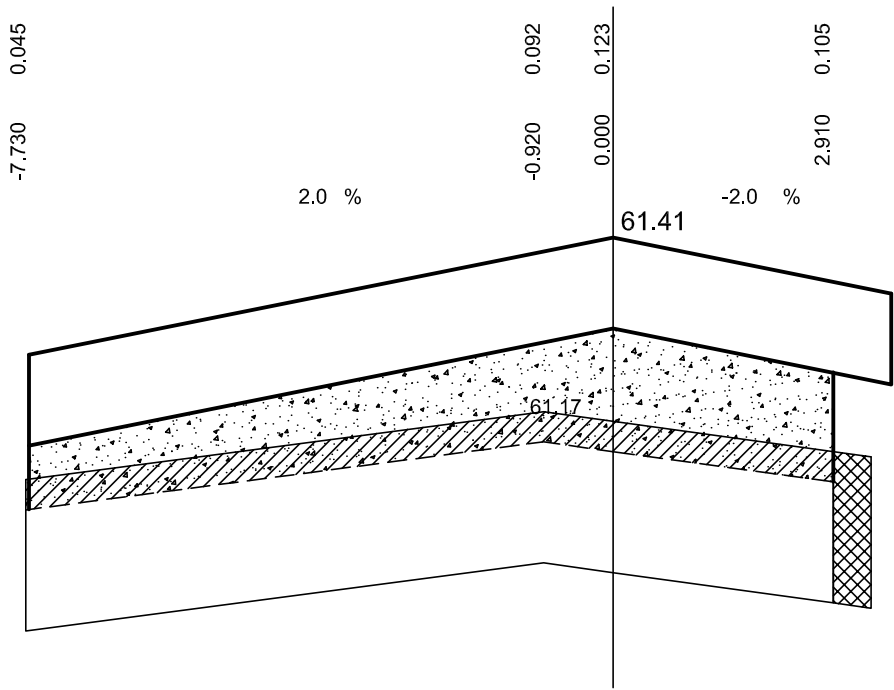

29.84 PL= 0.66 PP= 0.96 W= 1.19 F= 0.26

