


SKALA 1: 10 / 1: 100

243.77    PL= 0.70    PP= 2.76    W= 0.77    F= 0.32

ARKUSZ 6

ul. Bydgoska

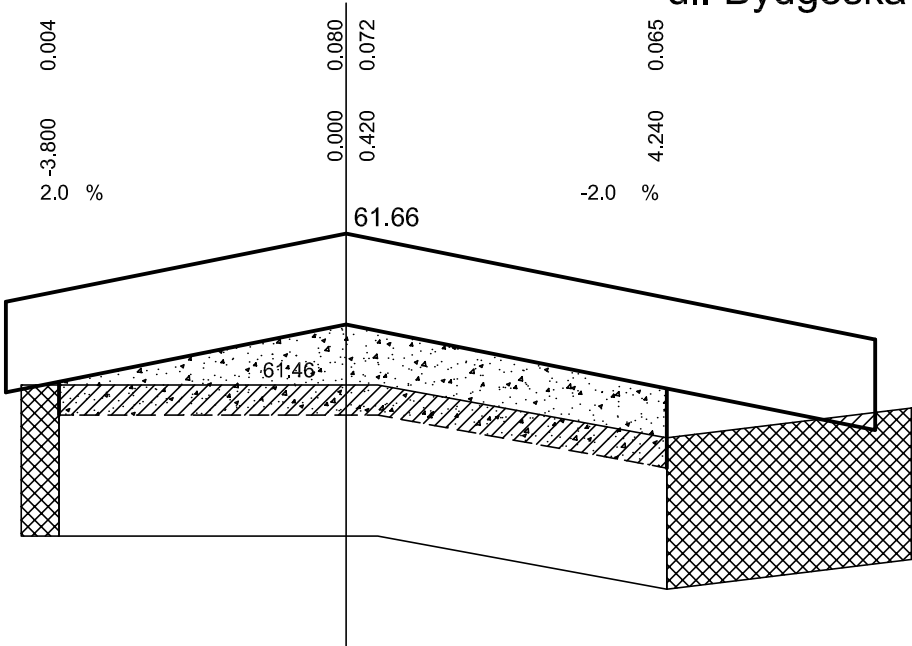

267.76    PL= 1.07    PP= 2.78    W= 1.00    F= 0.31

