


SKALA 1: 10 /1: 100

99.92 PL= 0.00 PP= 0.00 W= 0.49 F= 0.32

ARKUSZ 3
ul. Bydgoska

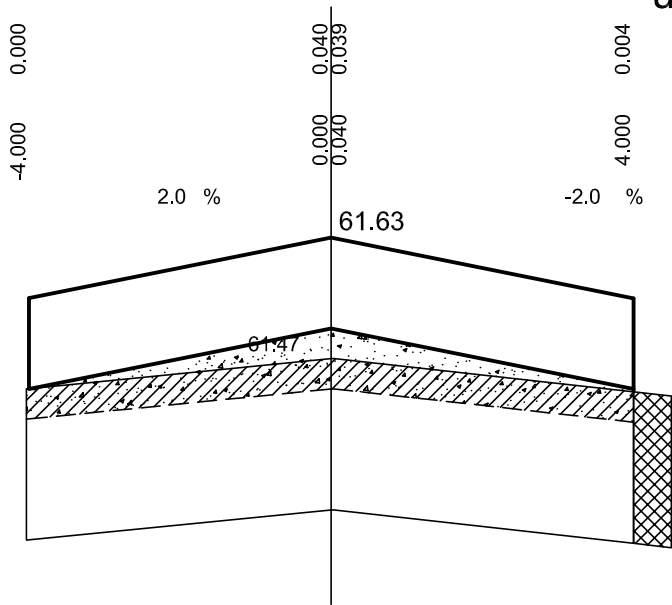

124.81 PL= 0.00 PP= 0.53 W= 0.73 F= 0.30

