


SKALA 1: 10 /1: 100

195.94 PL= 0.71 PP= 2.89 W= 0.71 F= 0.31

ARKUSZ 5
ul. Bydgoska

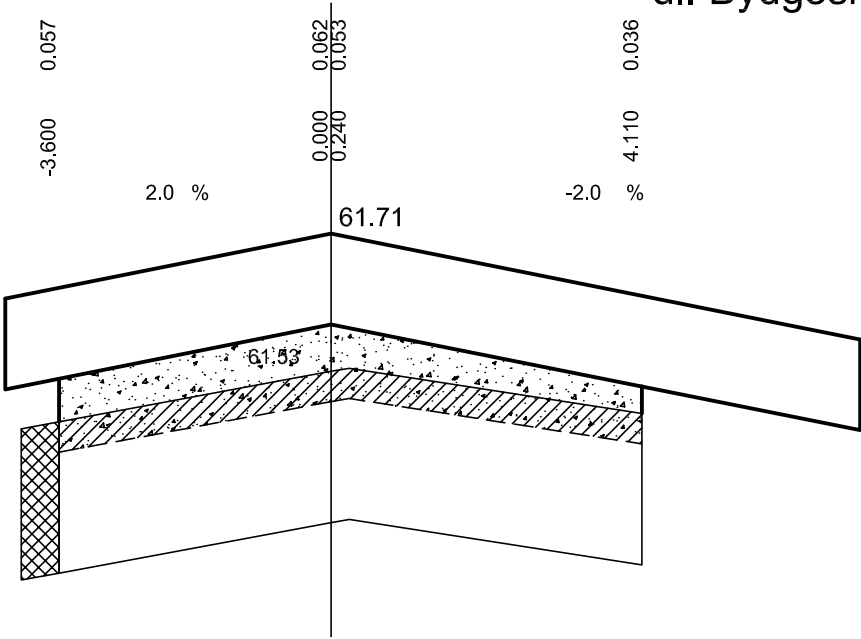

220.65 PL= 0.73 PP= 2.45 W= 0.51 F= 0.33

