


SKALA 1: 10 /1: 100

292.94    PL= 0.43    PP= 0.00    W= 1.36    F= 0.46

ARKUSZ 7

ul. Bydgoska

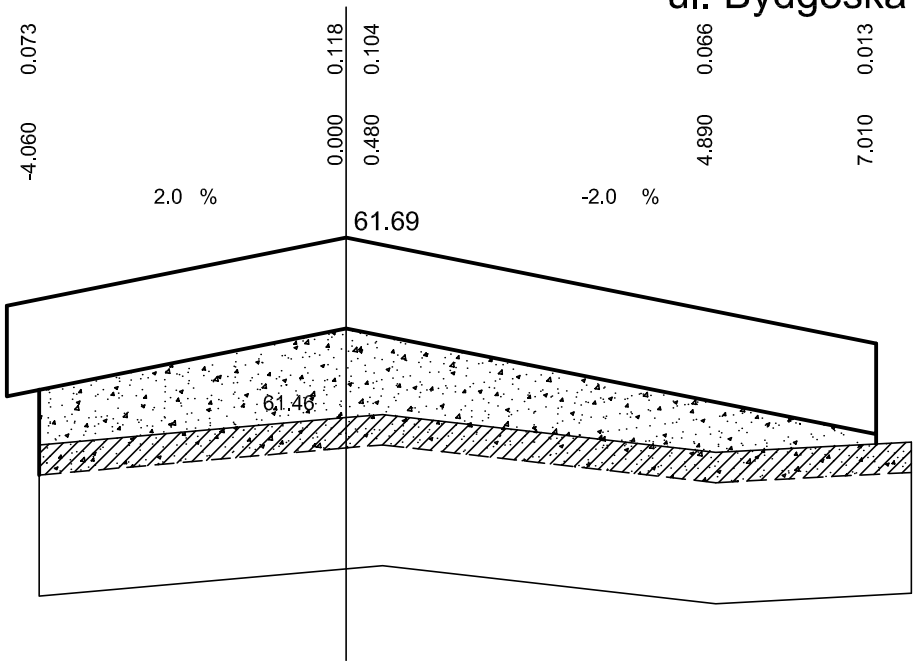

311.46    PL= 0.83    PP= 2.19    W= 0.65    F= 0.34

