


SKALA 1: 10 /1: 100

332.81    PL= 0.61    PP= 2.42    W= 0.59    F= 0.34

ARKUSZ 8

ul. Bydgoska

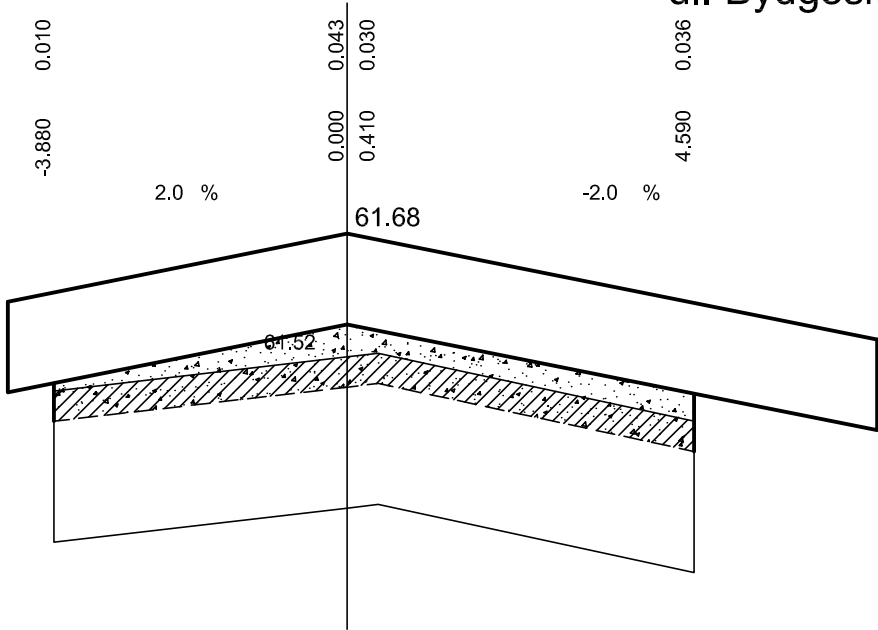

357.86    PL= 0.78    PP= 2.81    W= 0.53    F= 0.32

