


SKALA 1: 10 /1: 100

383.51 PL= 0.00 PP= 2.24 W= 0.98 F= 0.33

ARKUSZ 9
ul. Bydgoska

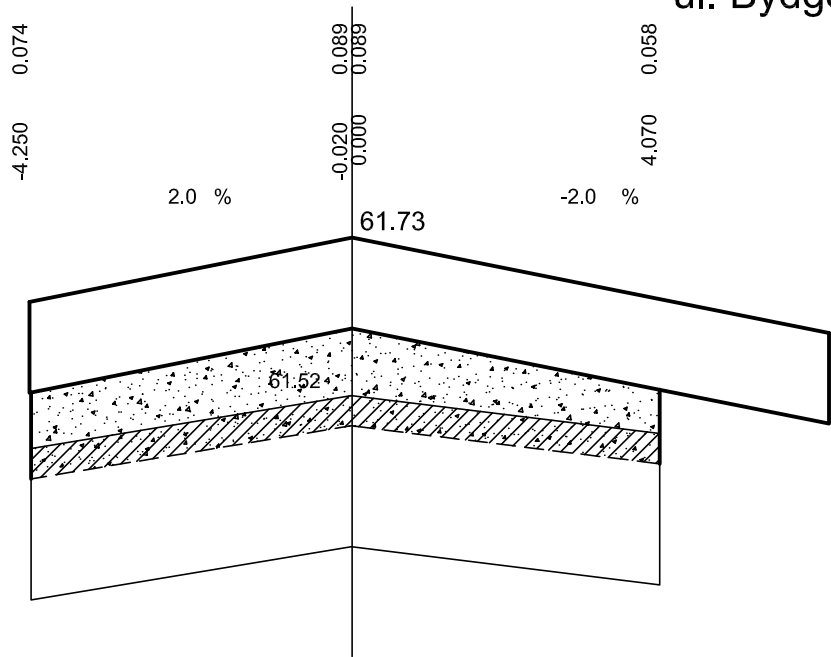

407.31 PL= 0.00 PP= 0.53 W= 0.63 F= 0.33

