


SKALA 1: 10 /1: 100

148.76 PL= 0.00 PP= 0.54 W= 0.61 F= 0.30

ARKUSZ 4
ul. Bydgoska

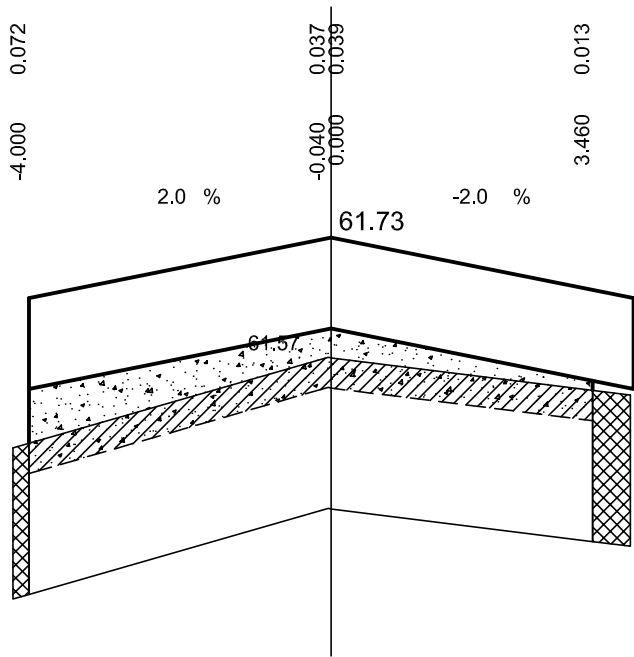

172.97 PL= 0.00 PP= 1.47 W= 0.82 F= 0.32

